


SHORELINE/ STREAMBANK INSTALLATION DETAIL

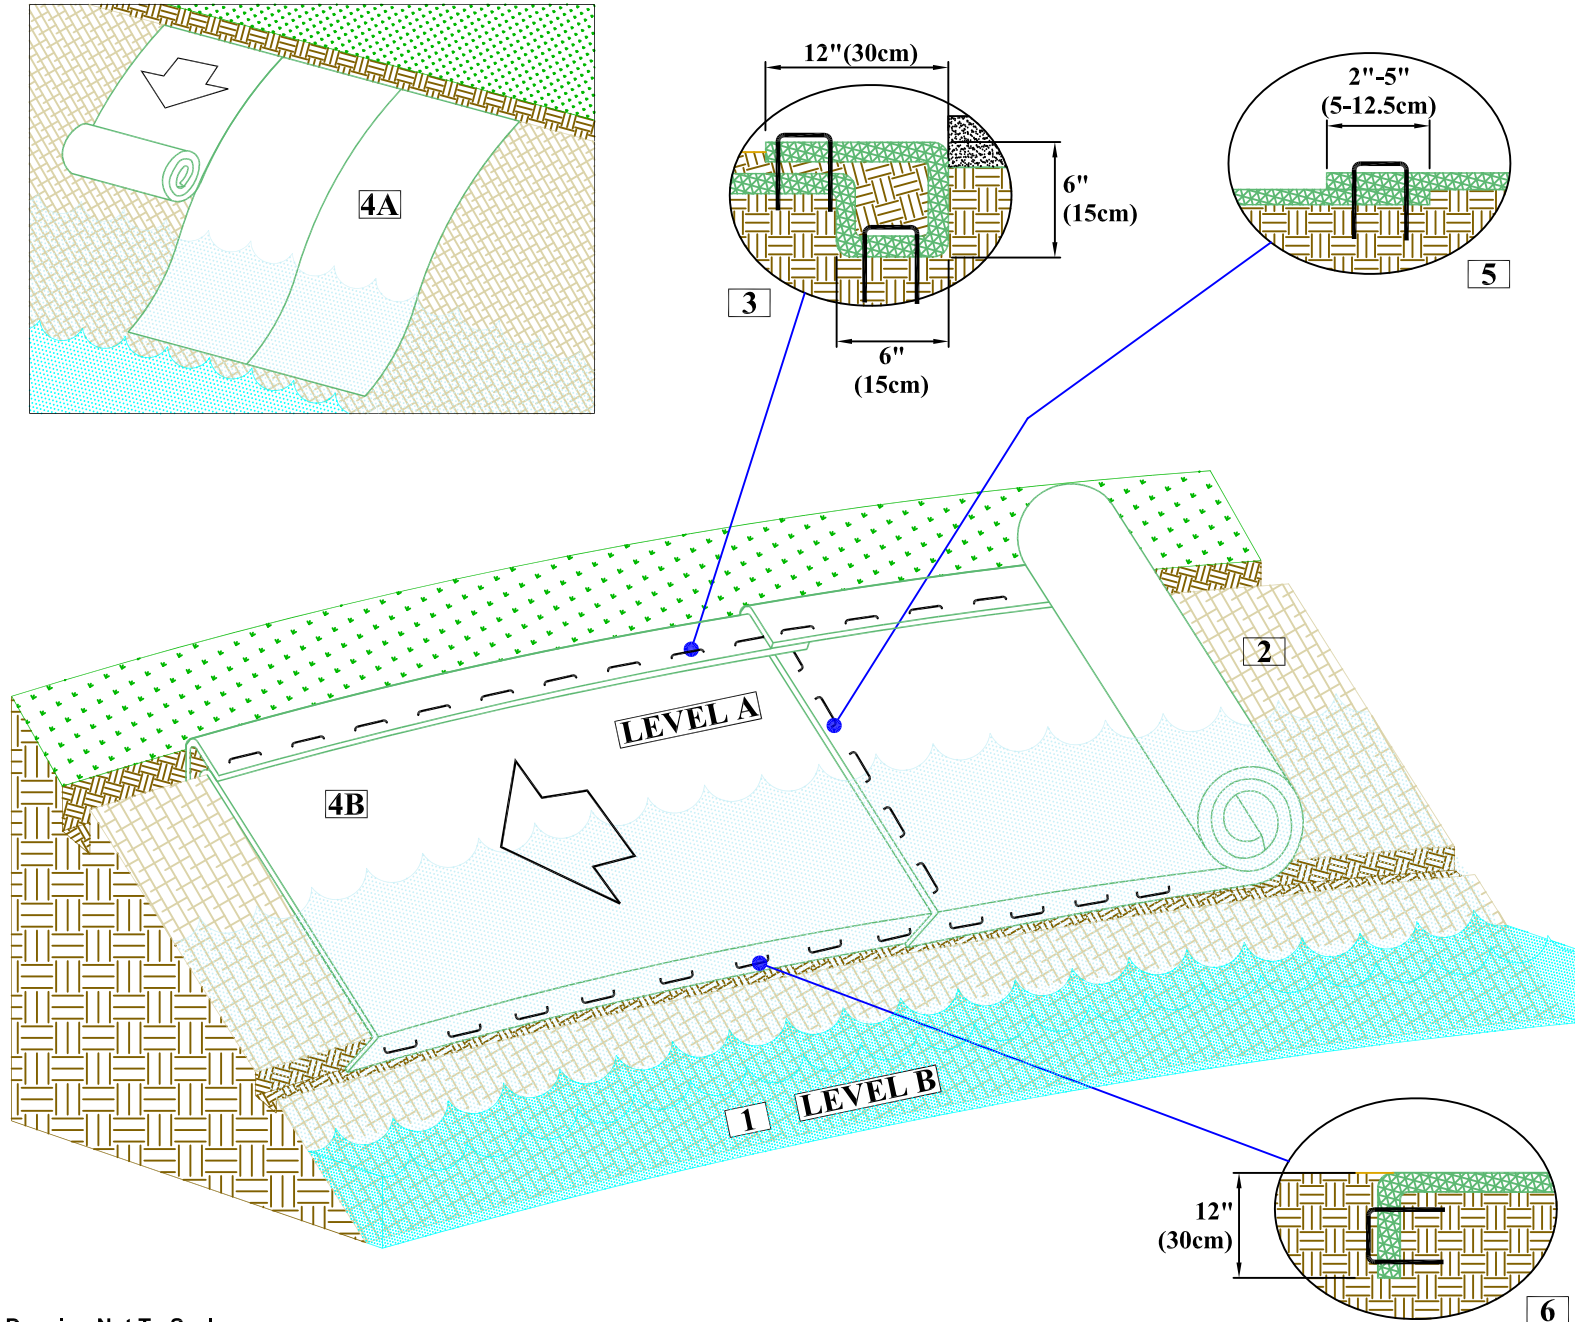

1. For easier installation, lower water level from Level A to Level B before installation.
2. Prepare soil before installing rolled erosion control products (RECPs), including any necessary application of lime, fertilizer, and seed.
3. Begin at the top of the shoreline by anchoring the RECPs in a 6"(15cm) deep X 6"(15cm) wide trench with approximately 12"(30cm) of RECPs extended beyond the up-slope portion of the trench. Anchor the RECPs with a row of staples/stakes approximately 12"(30cm) apart in the bottom of the trench. Backfill and compact the trench after stapling. Apply seed to the compacted soil and fold the remaining 12"(30cm) portion of RECPs back over the seed and compacted soil. Secure RECPs over compacted soil with a row of staples/stakes spaced approximately 12"(30cm) apart across the width of the RECPs.
4. Roll RECPs either (A) down the shoreline for long banks (top to bottom) or (B) horizontally across the shoreline slope. RECPs will unroll with appropriate side against the soil surface. All RECPs must be securely fastened to soil surface by placing staples/stakes in appropriate locations as shown in the staple pattern guide.
5. The edges of all horizontal and vertical seams must be stapled with approximately 2" - 5" (5-12.5cm) overlap. **Note:** *In streambank applications seam overlaps should be shingled in the predominant flow direction.
6. The edges of the RECPs at or below normal water level must be anchored by placing the RECP's in a 12"(30cm) deep X 6"(15cm) wide anchor trench. Anchor the RECPs with a row of staples/stakes spaced approximately 12"(30cm) apart in the trench. Backfill and compact the trench after stapling (stone or soil may be used as backfill). For installation at or below normal water level, use of ShoreMax mat on top of the RECP or geotextile may be recommended.

Drawing Not To Scale


NORTH AMERICAN GREEN
 5401 St. Wendel - Cynthiana Rd. PH: 800-722-2040
 Poseyville, IN 47633 www.nagreen.com

Disclaimer:
 The information presented herein is general design information only. For specific applications, consult an independent professional for further design guidance.

Drawn on: 5-4-17

NOTES:
 * In loose soil conditions, the use of staple or stake lengths greater than 6" may be necessary to properly secure the RECPs.
 ** Bottom anchor trench can be eliminated when using ShoreMax mat over RECP along the bottom edge.